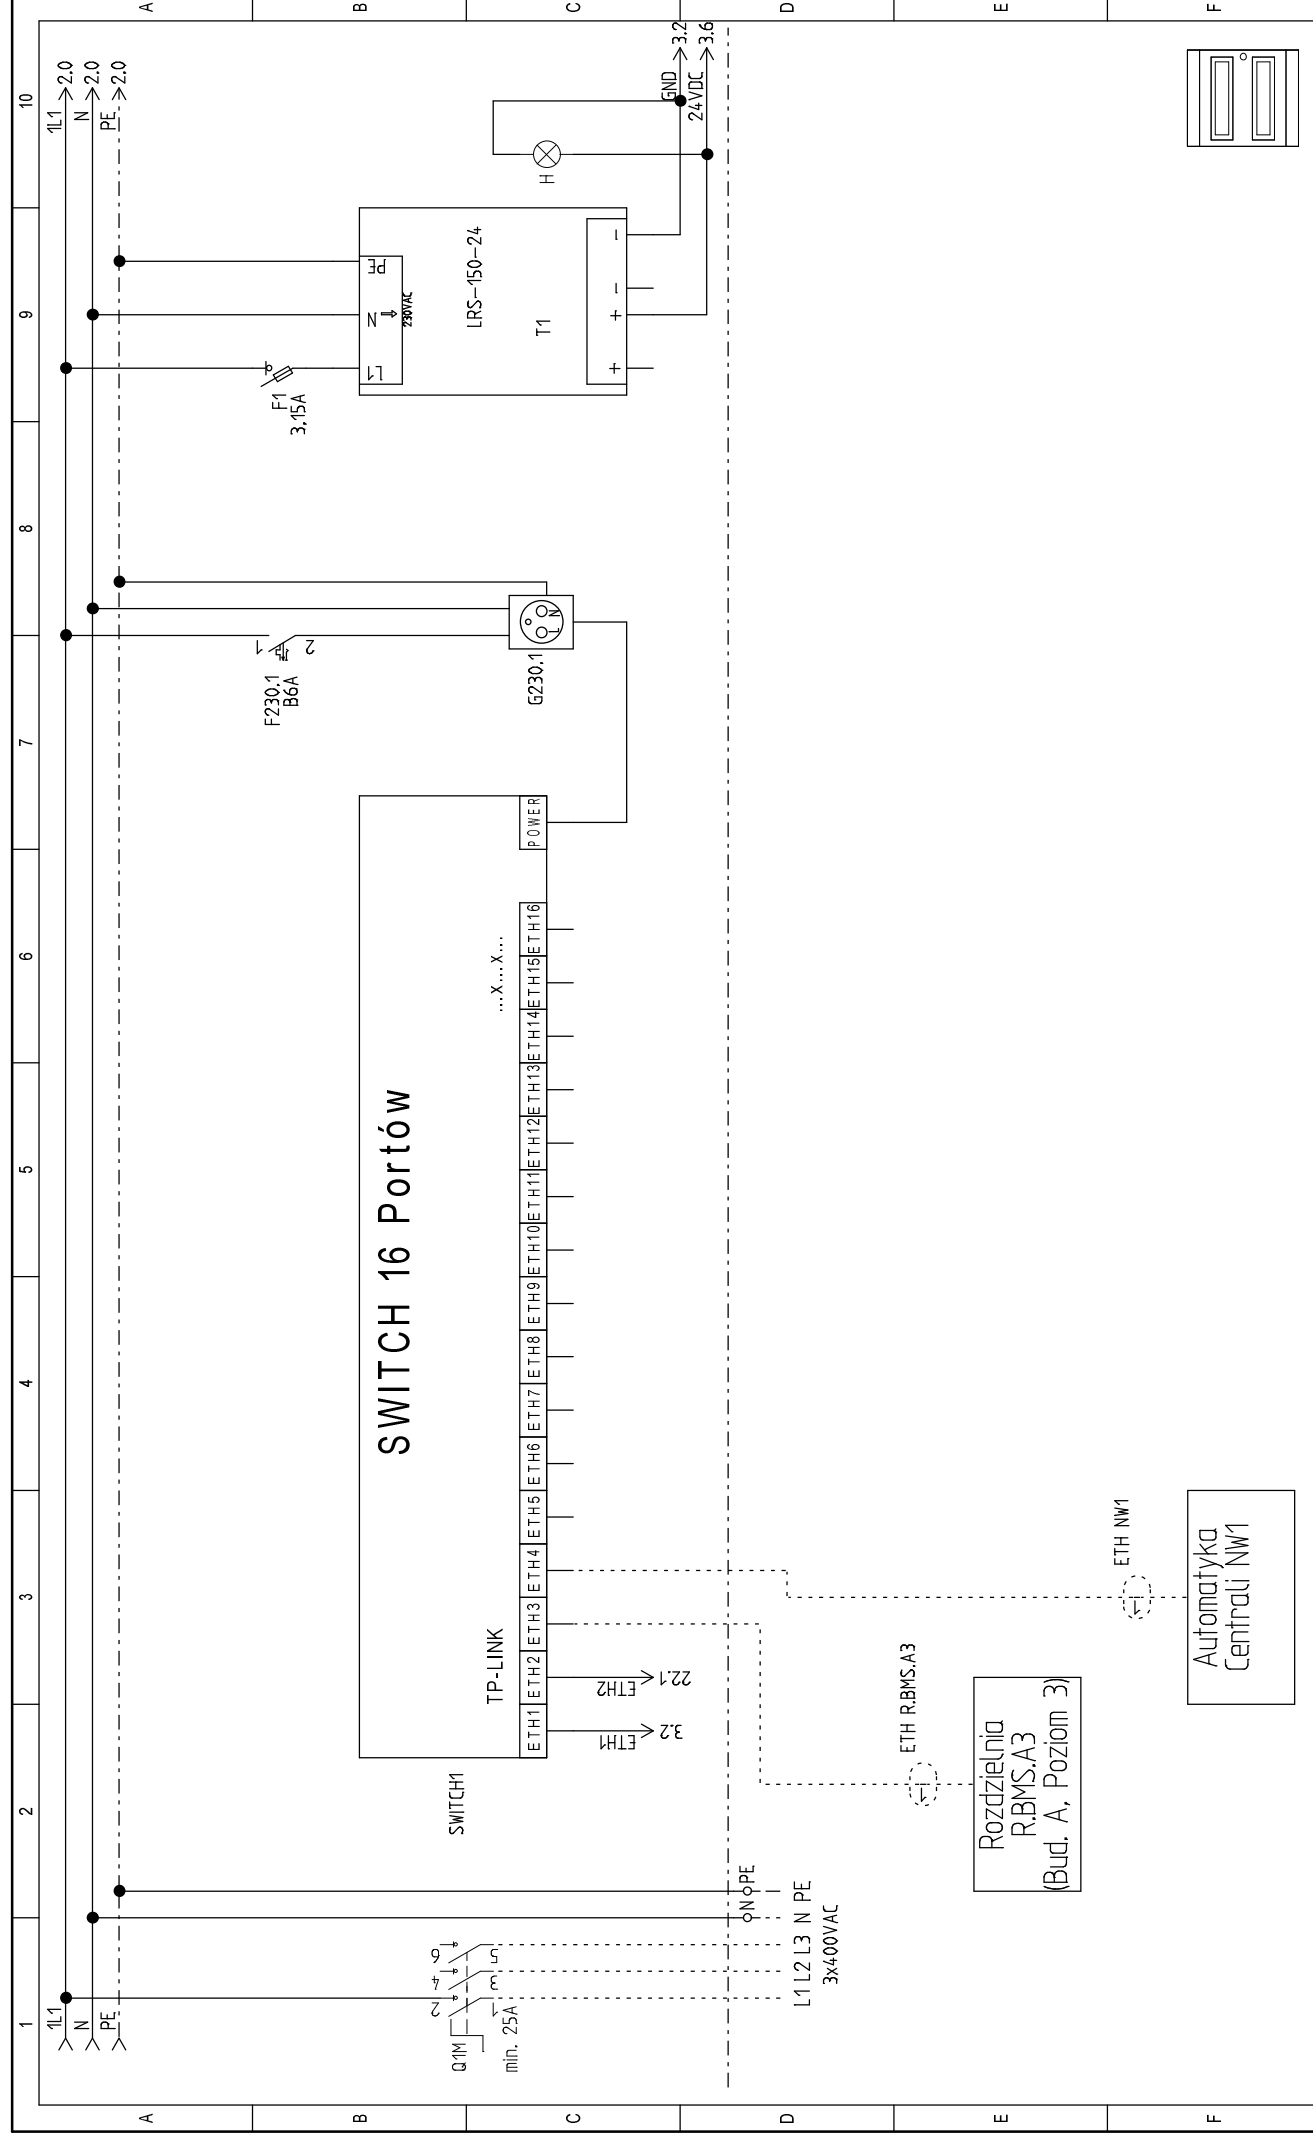
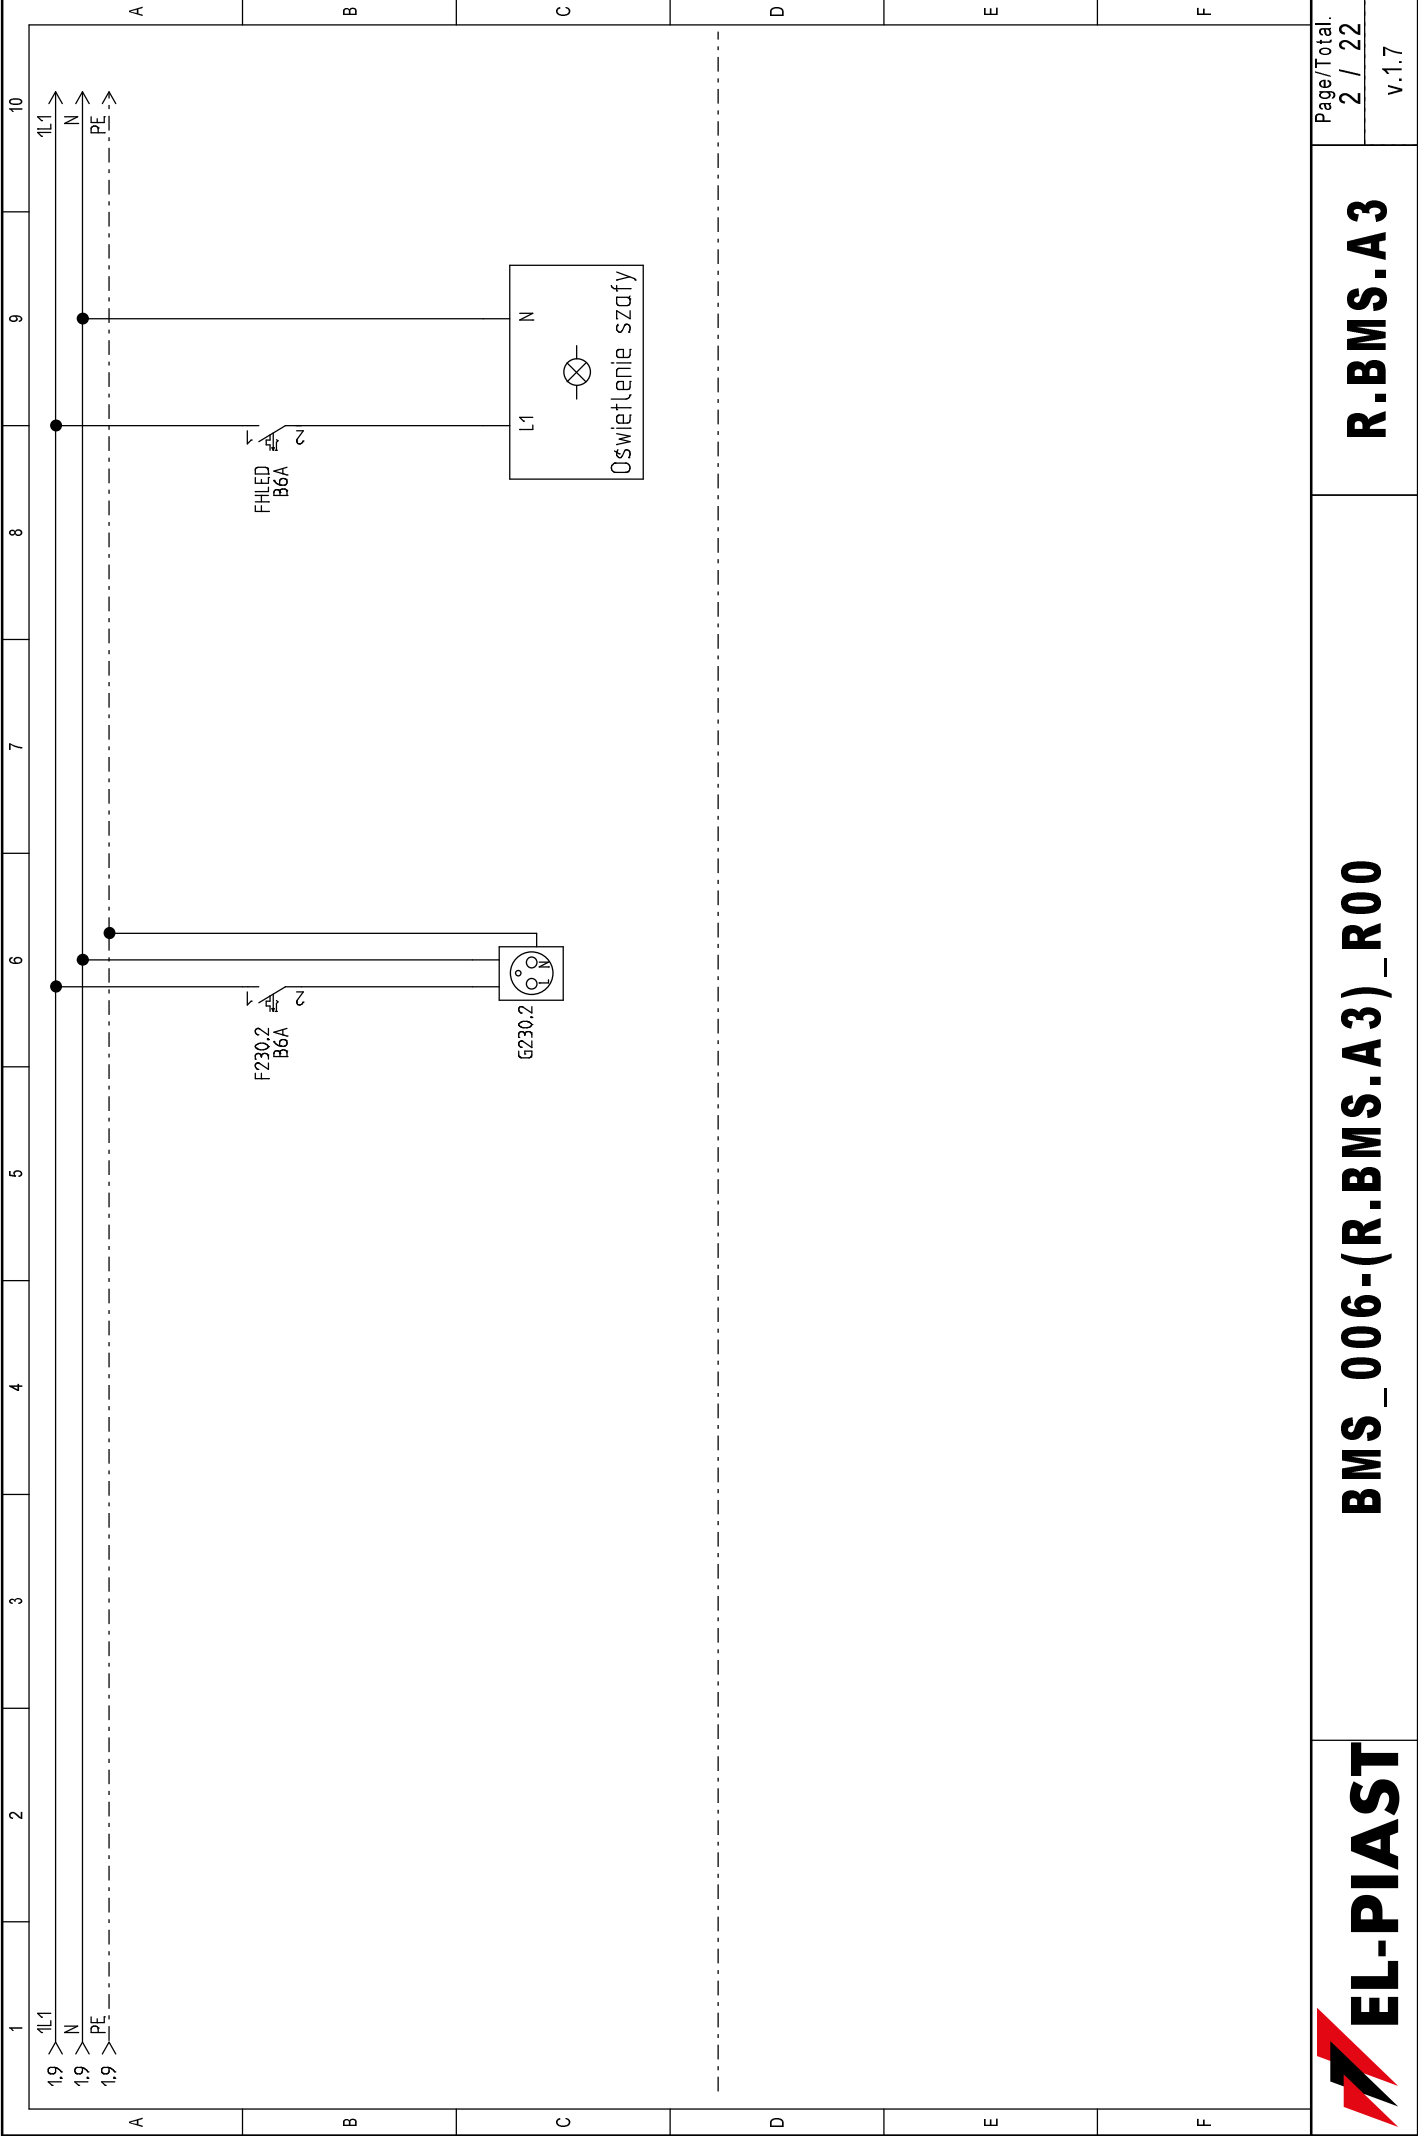
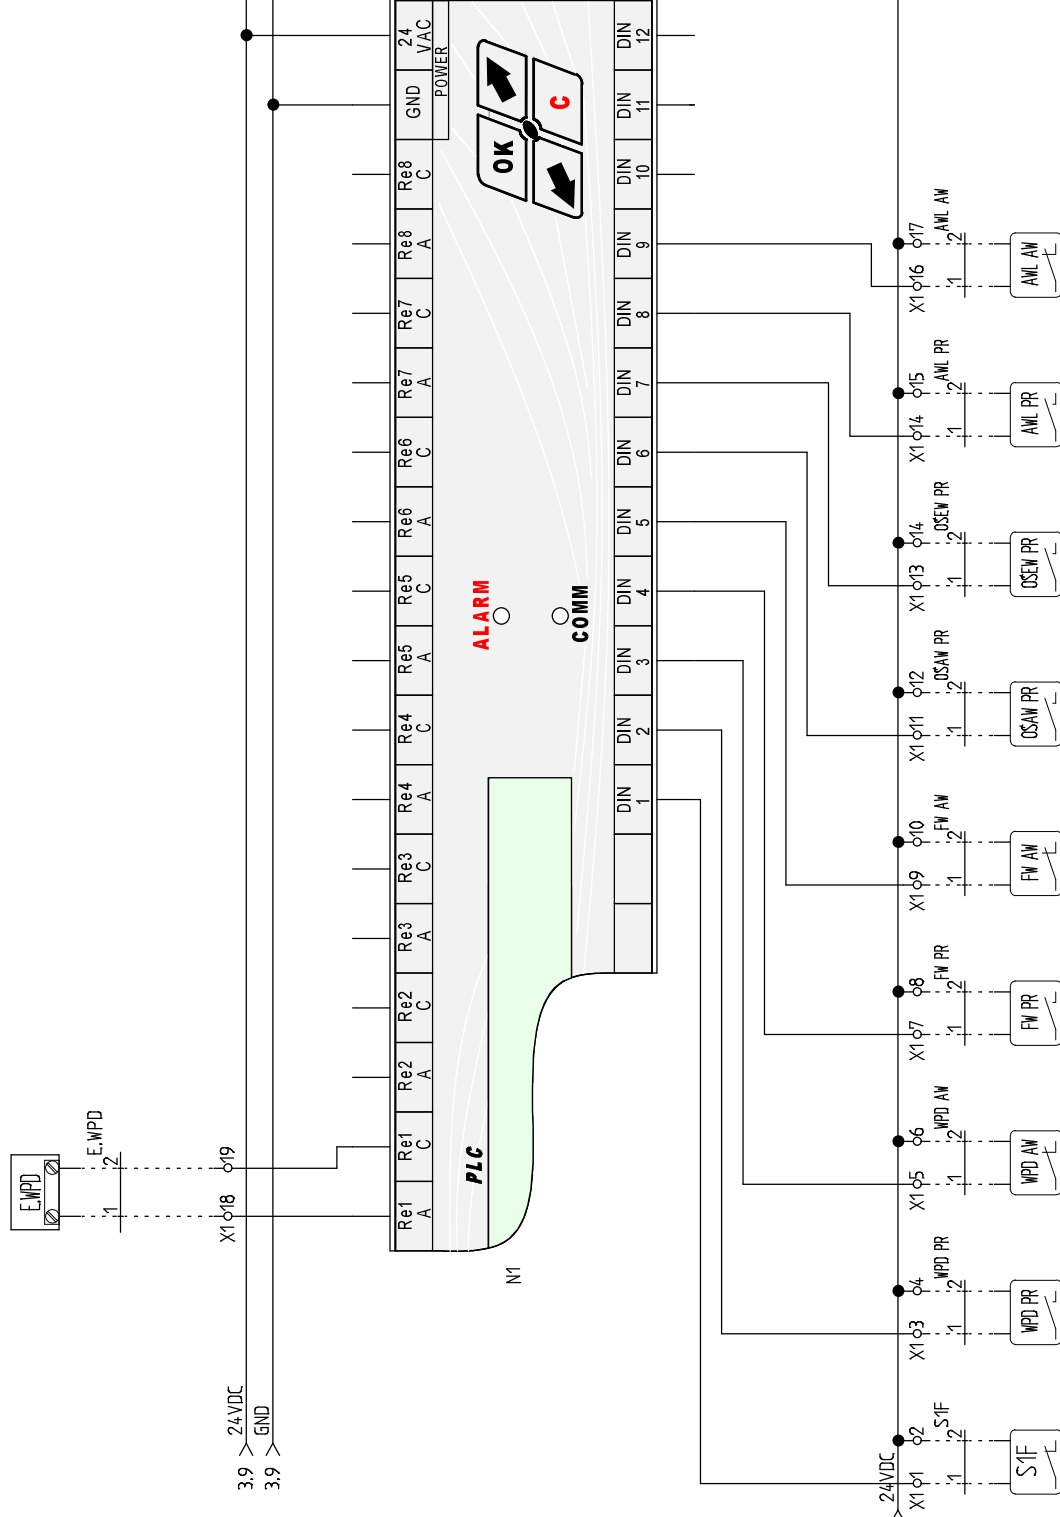


UWAGA: Rozdzielnica metalowa w wykonaniu wewnętrznym. Rozdzielnicę wyposażyć w kratki wentylacyjne FKL 6628.300 x2 szt.





ON/OFF
WPUSTY DACHOWE



P. POZ.

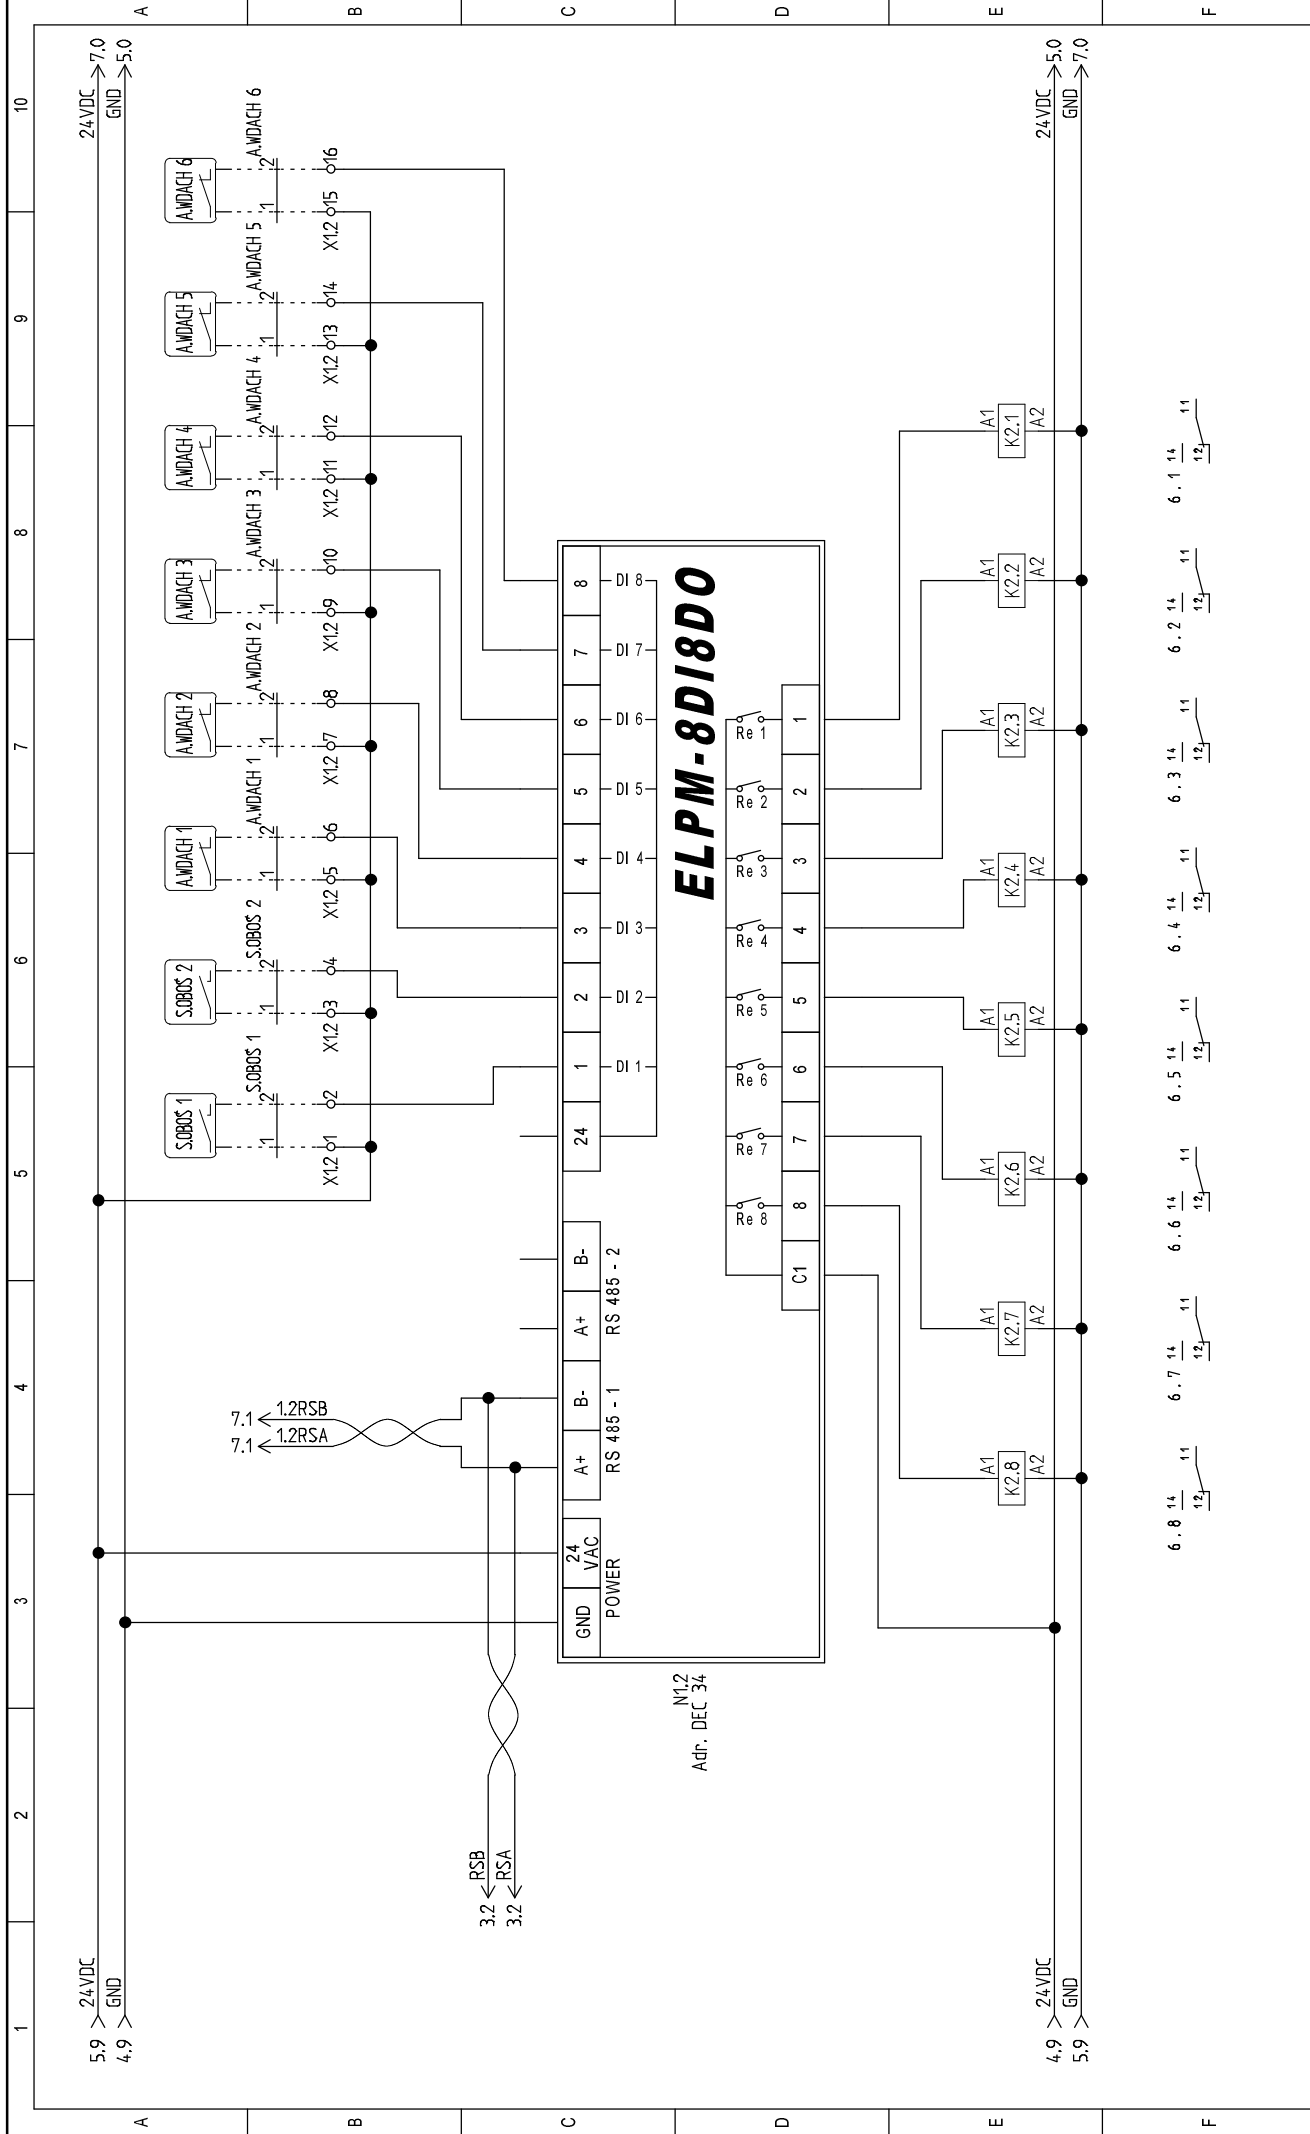
WPUSTY
DACHOWE
AWARIA

FOTOWOLTAIKA
PRACA

FOTOWOLTAIKA
AWARIA

AWARYJNE OŚ. EWAKULACJA
PRACA PRACA

REGAT WODY
ŁÓDOWEJ
PRACAREGAT WODY
ŁÓDOWEJ
AWARIA



10									
9									
8									
7									
6									
5									
4									
3									
2									
1									
A	B	C	D	E	F	R.BMS.A3			
						BMS_006-(R.BMS.A3)_R00			
						EL-PIAST			
						Page/Total. 6 / 22			
						v.1.7			

OBWOŚĆ 1
ON/OFF

OBWOŚĆ 2
ON/OFF

WENTYLATOR DACHOWY 1
ON/OFF

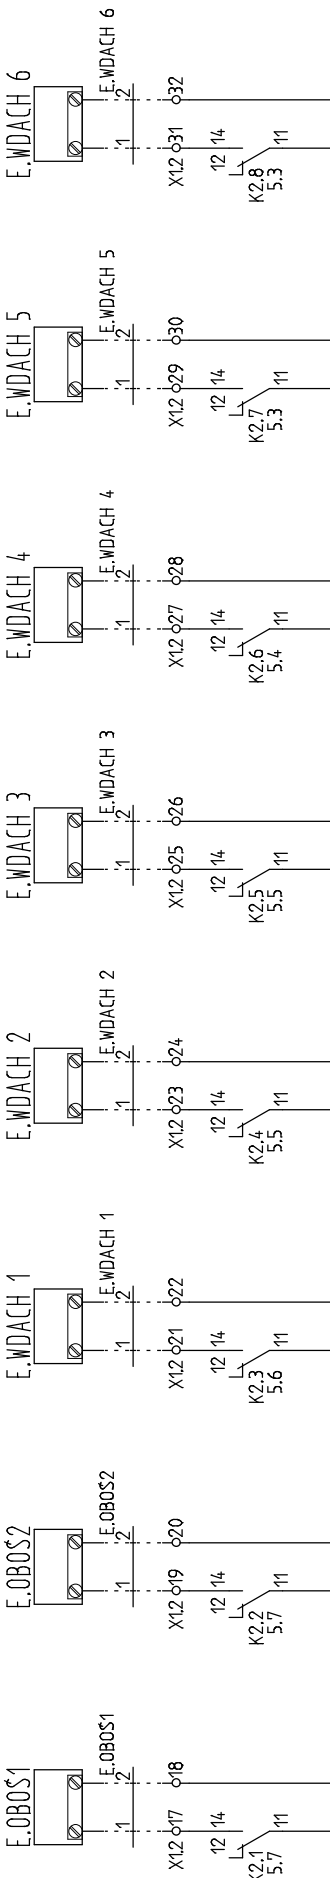
WENTYLATOR DACHOWY 2
ON/OFF


WENTYLATOR DACHOWY 3
ON/OFF
















WENTYLATOR DACHOWY 4
ON/OFF


WENTYLATOR DACHOWY 5
ON/OFF

WENTYLATOR DACHOWY 6
ON/OFF

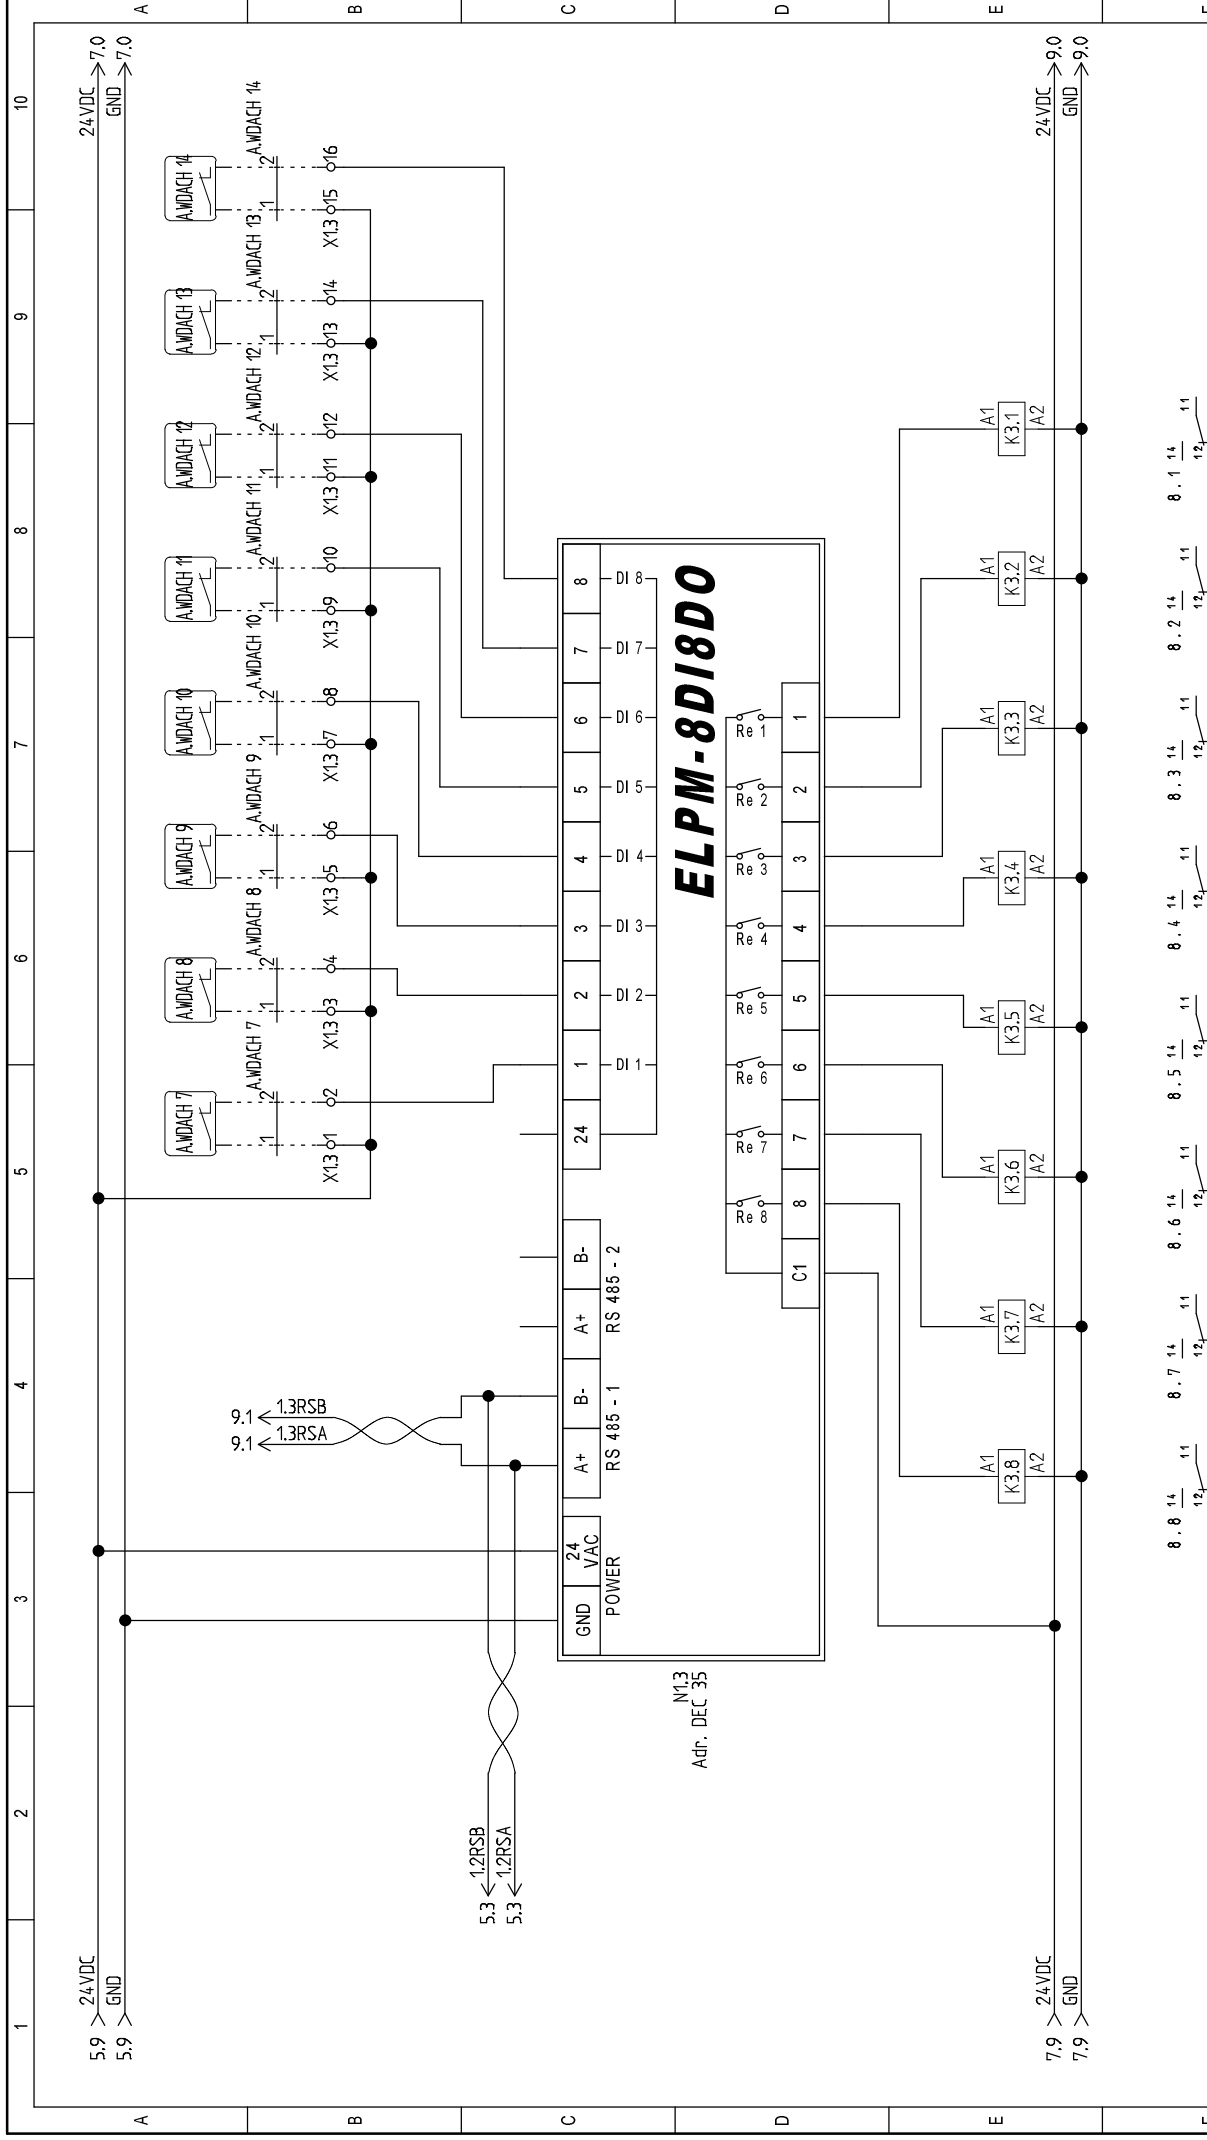

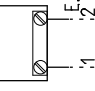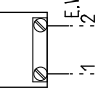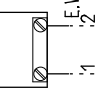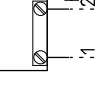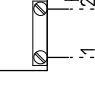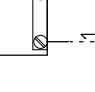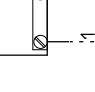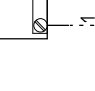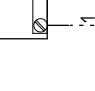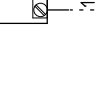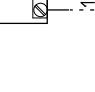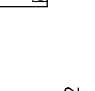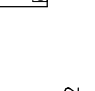


10																																
A	B	C	D	E	F																											
WENTYLATOR DACHOWY 7 ON/OFF		E.WDACH 7		X13 617 12 14	K3.1 7.7 11								E.WDACH 8		X13 619 12 14	K3.2 7.7 11																
WENTYLATOR DACHOWY 8 ON/OFF		E.WDACH 8		X13 619 12 14	K3.2 7.7 11								E.WDACH 9		X13 621 12 14	K3.3 7.6 11																
WENTYLATOR DACHOWY 9 ON/OFF		E.WDACH 9		X13 621 12 14	K3.3 7.6 11								E.WDACH 10		X13 623 12 14	K3.4 7.5 11																
WENTYLATOR DACHOWY 10 ON/OFF		E.WDACH 10		X13 623 12 14	K3.4 7.5 11								E.WDACH 11		X13 625 12 14	K3.5 7.5 11																
WENTYLATOR DACHOWY 11 ON/OFF		E.WDACH 11		X13 625 12 14	K3.5 7.5 11								E.WDACH 12		X13 627 12 14	K3.6 7.4 11																
WENTYLATOR DACHOWY 12 ON/OFF		E.WDACH 12		X13 627 12 14	K3.6 7.4 11								E.WDACH 13		X13 629 12 14	K3.7 7.3 11																
WENTYLATOR DACHOWY 13 ON/OFF		E.WDACH 13		X13 629 12 14	K3.7 7.3 11								E.WDACH 14		X13 631 12 14	K3.8 7.3 11																
WENTYLATOR DACHOWY 14 ON/OFF		E.WDACH 14		X13 631 12 14	K3.8 7.3 11																											

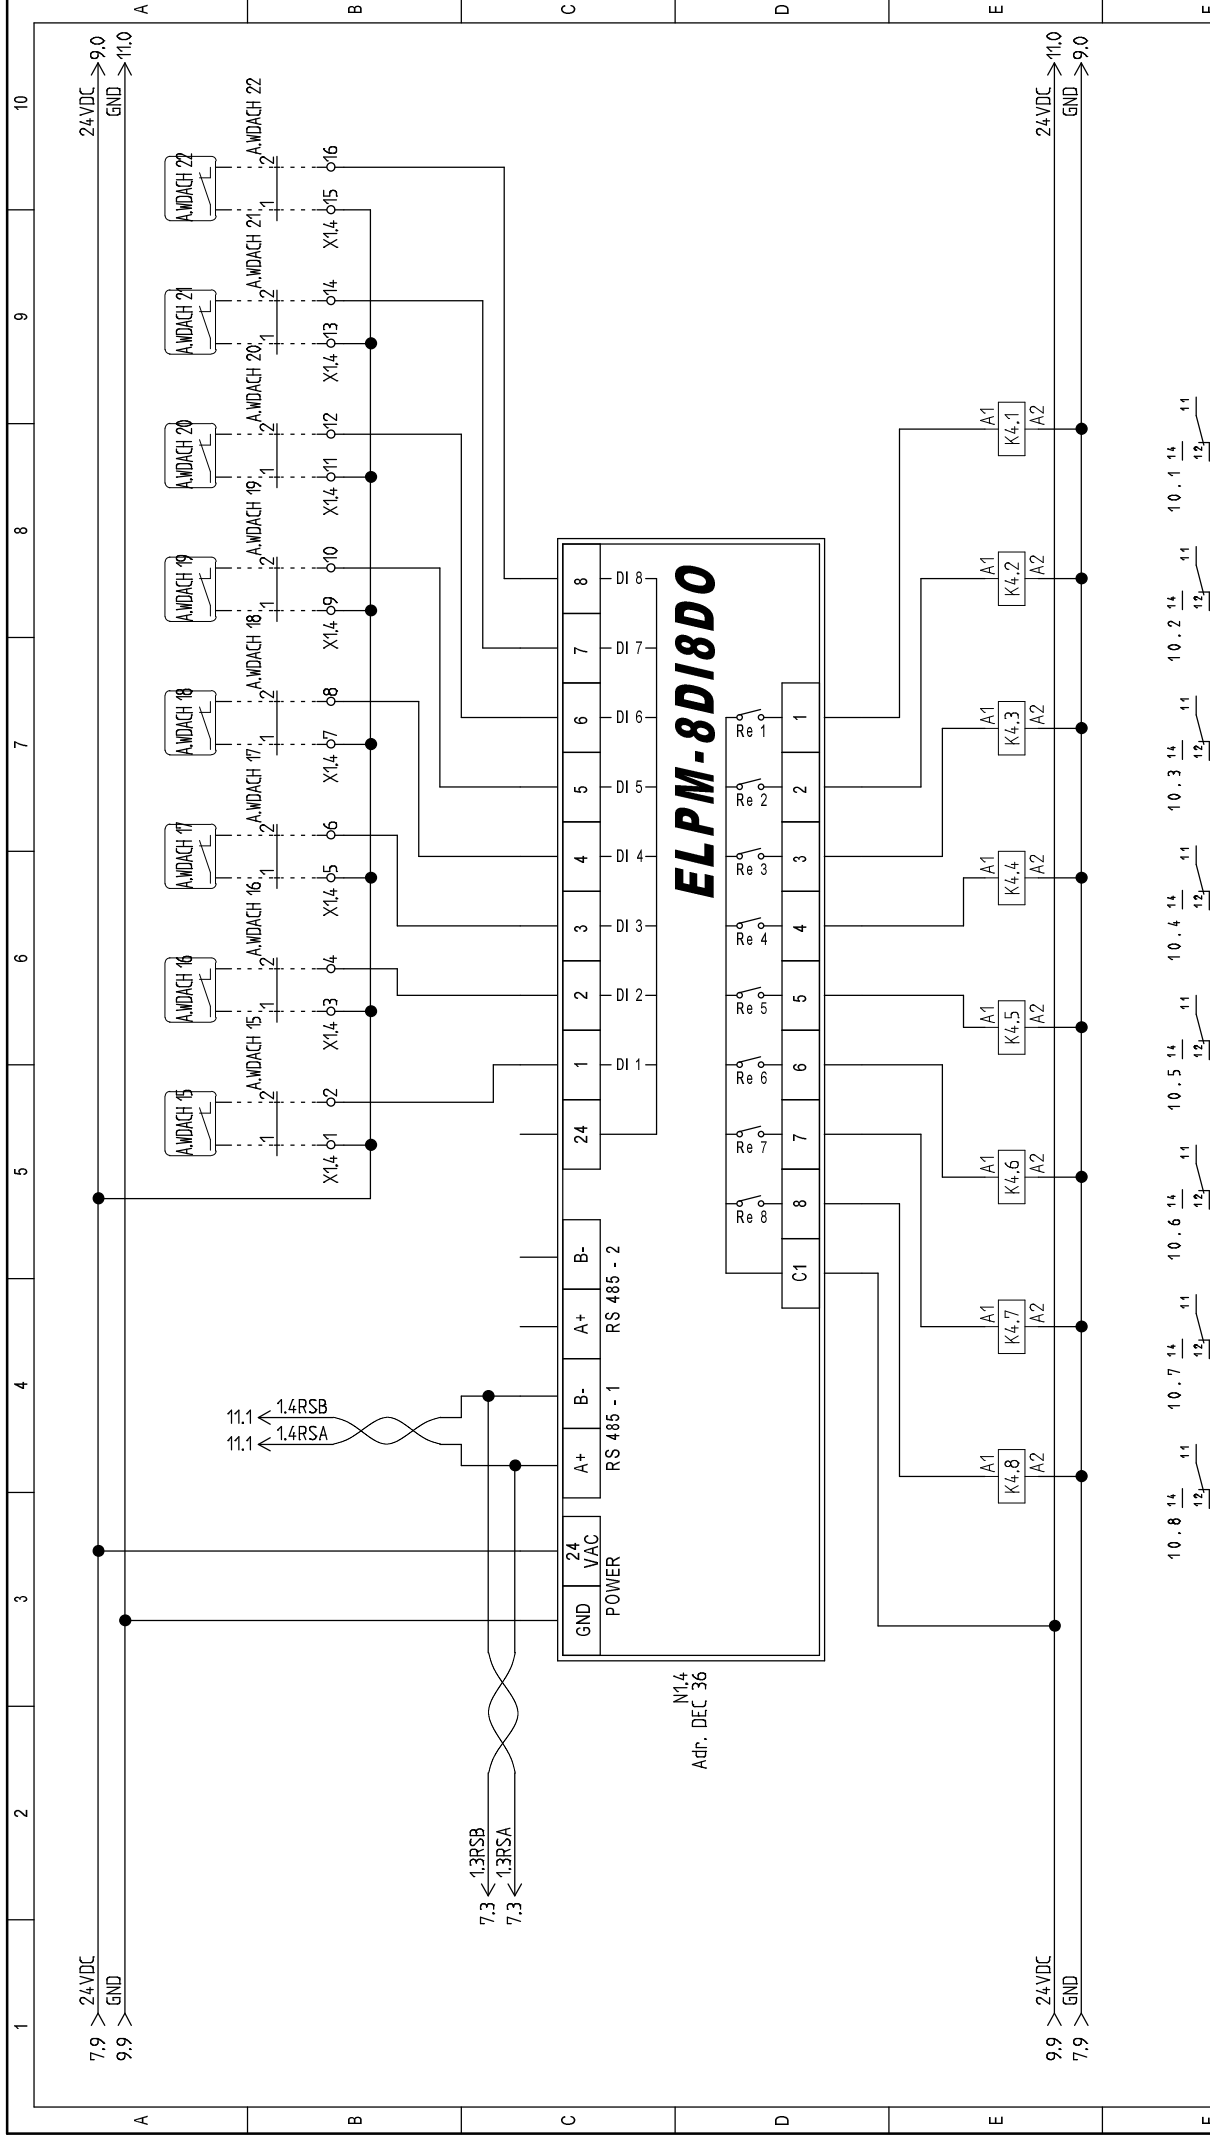

1	2	3	4	5	6	7	8	9	10
A	B	C	D	E	F				
	<p>WENTYLATOR DACHOWY 15 ON/OFF</p>	<p>WENTYLATOR DACHOWY 16 ON/OFF</p>	<p>WENTYLATOR DACHOWY 17 ON/OFF</p>	<p>WENTYLATOR DACHOWY 18 ON/OFF</p>	<p>WENTYLATOR DACHOWY 19 ON/OFF</p>	<p>WENTYLATOR DACHOWY 20 ON/OFF</p>	<p>WENTYLATOR DACHOWY 21 ON/OFF</p>	<p>WENTYLATOR DACHOWY 22 ON/OFF</p>	








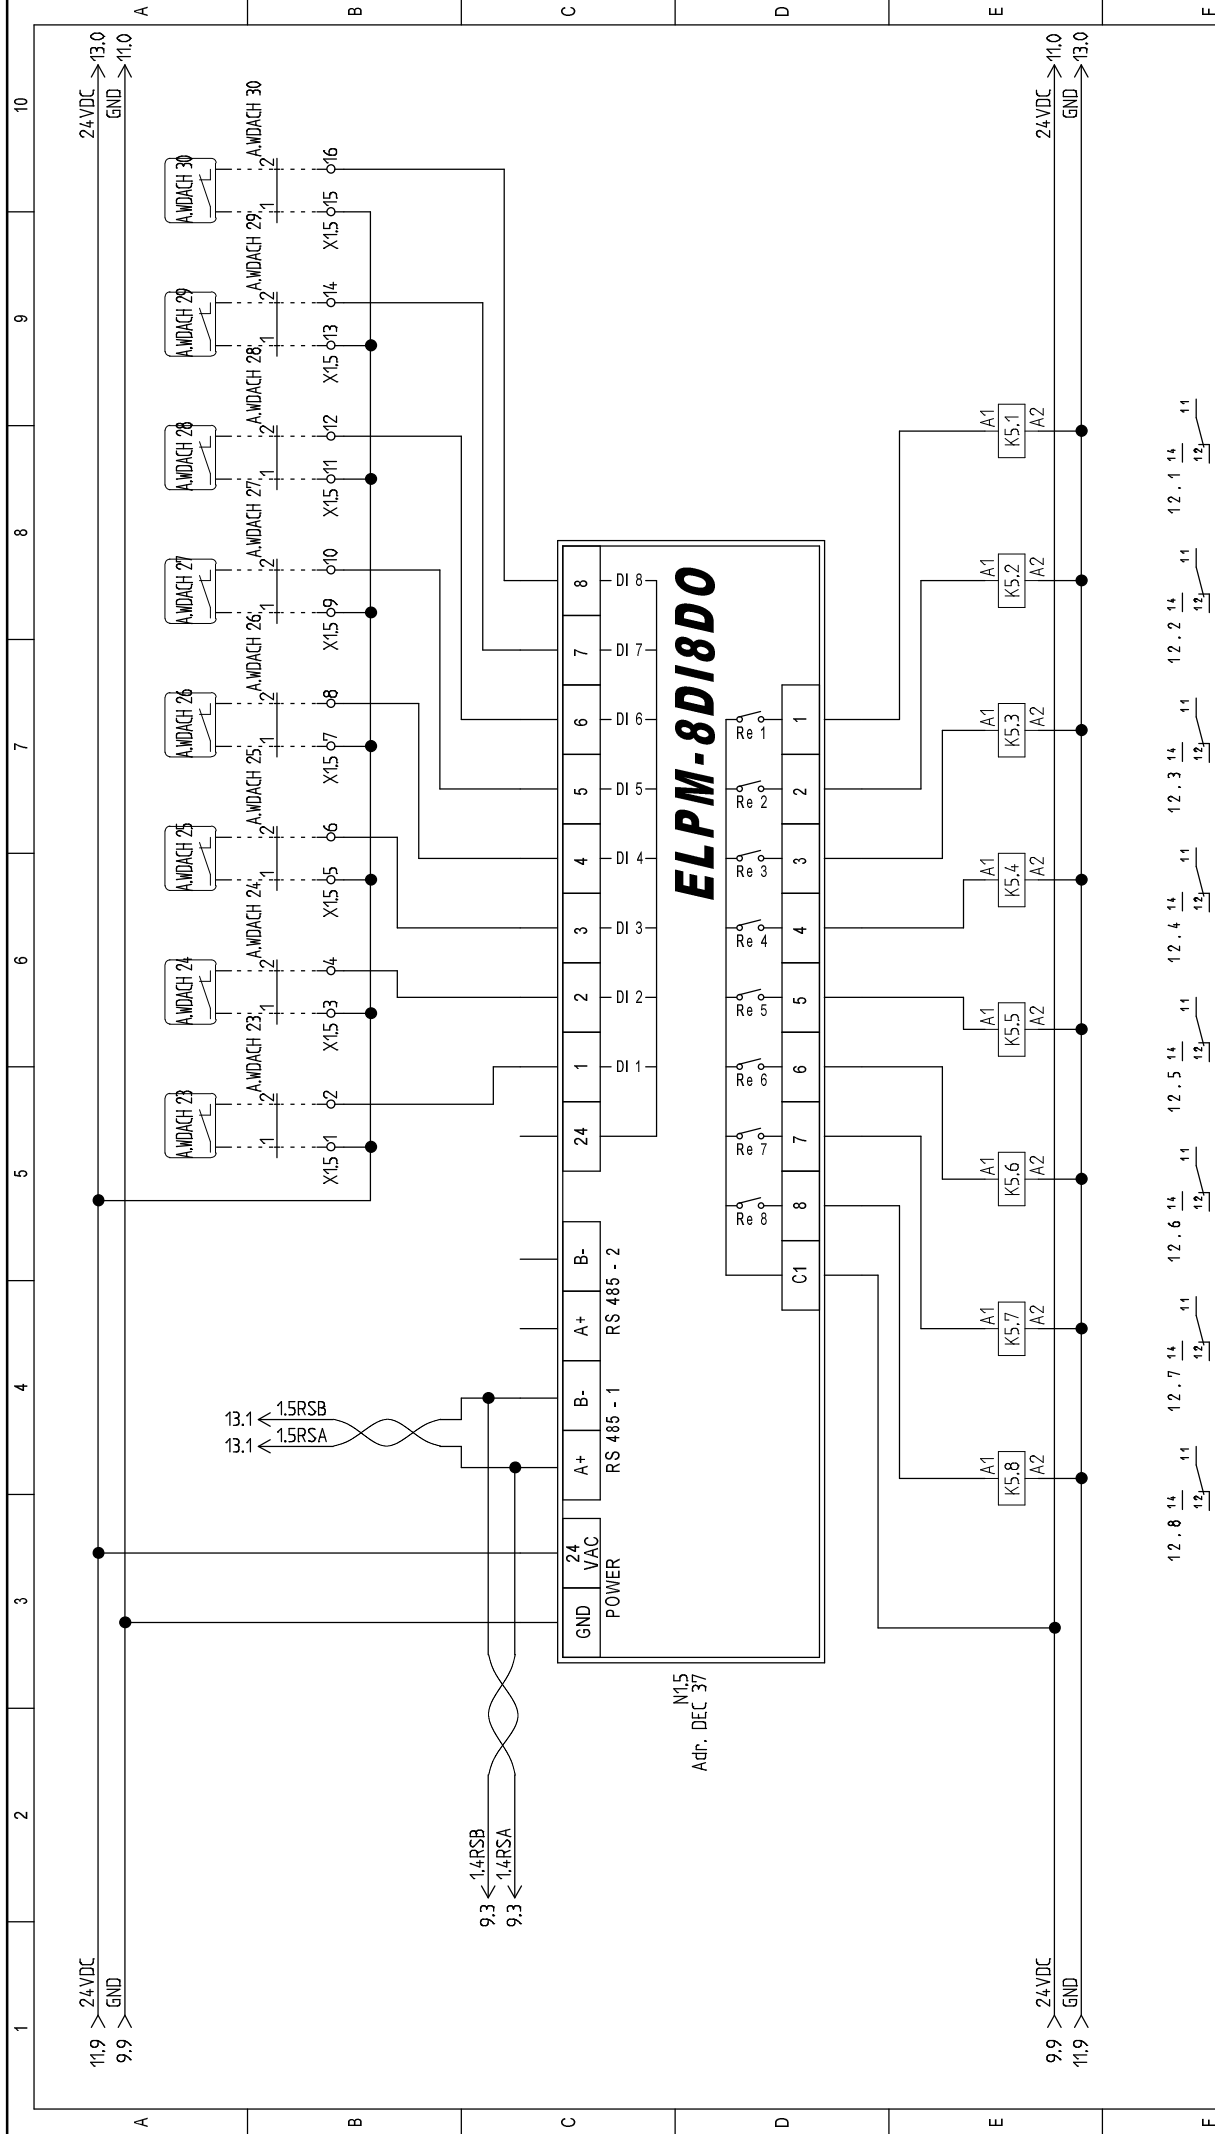
WENTYLATOR DACHOWY 23 AWARIA
WENTYLATOR DACHOWY 24 AWARIA
WENTYLATOR DACHOWY 25 AWARIA
WENTYLATOR DACHOWY 26 AWARIA
WENTYLATOR DACHOWY 27 AWARIA
WENTYLATOR DACHOWY 28 AWARIA
WENTYLATOR DACHOWY 29 AWARIA
WENTYLATOR DACHOWY 30 AWARIA




BMS_006-(R.BMS.A3)_R00

R.BMS.A3

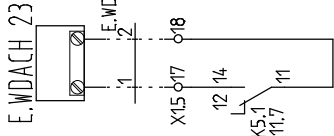
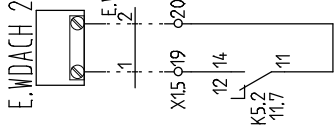
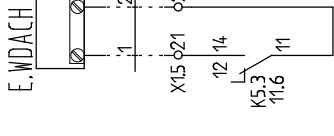
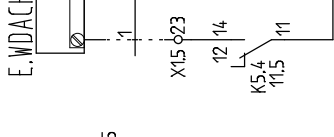
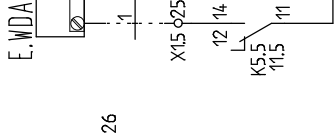
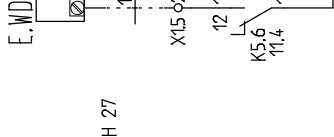
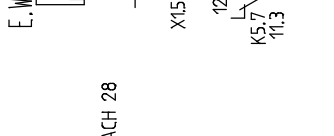
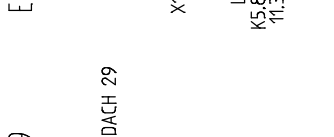
Page/Total.
11 / 22
v.1.7


10	9	8	7	6	5	4	3	2	1
A	B	C	D	E	F				
	<p>WENTYLATOR DACHOWY 23 ON/OFF</p>	<p>WENTYLATOR DACHOWY 24 ON/OFF</p>	<p>WENTYLATOR DACHOWY 25 ON/OFF</p>	<p>WENTYLATOR DACHOWY 26 ON/OFF</p>	<p>WENTYLATOR DACHOWY 27 ON/OFF</p>	<p>WENTYLATOR DACHOWY 28 ON/OFF</p>	<p>WENTYLATOR DACHOWY 29 ON/OFF</p>	<p>WENTYLATOR DACHOWY 30 ON/OFF</p>	
									









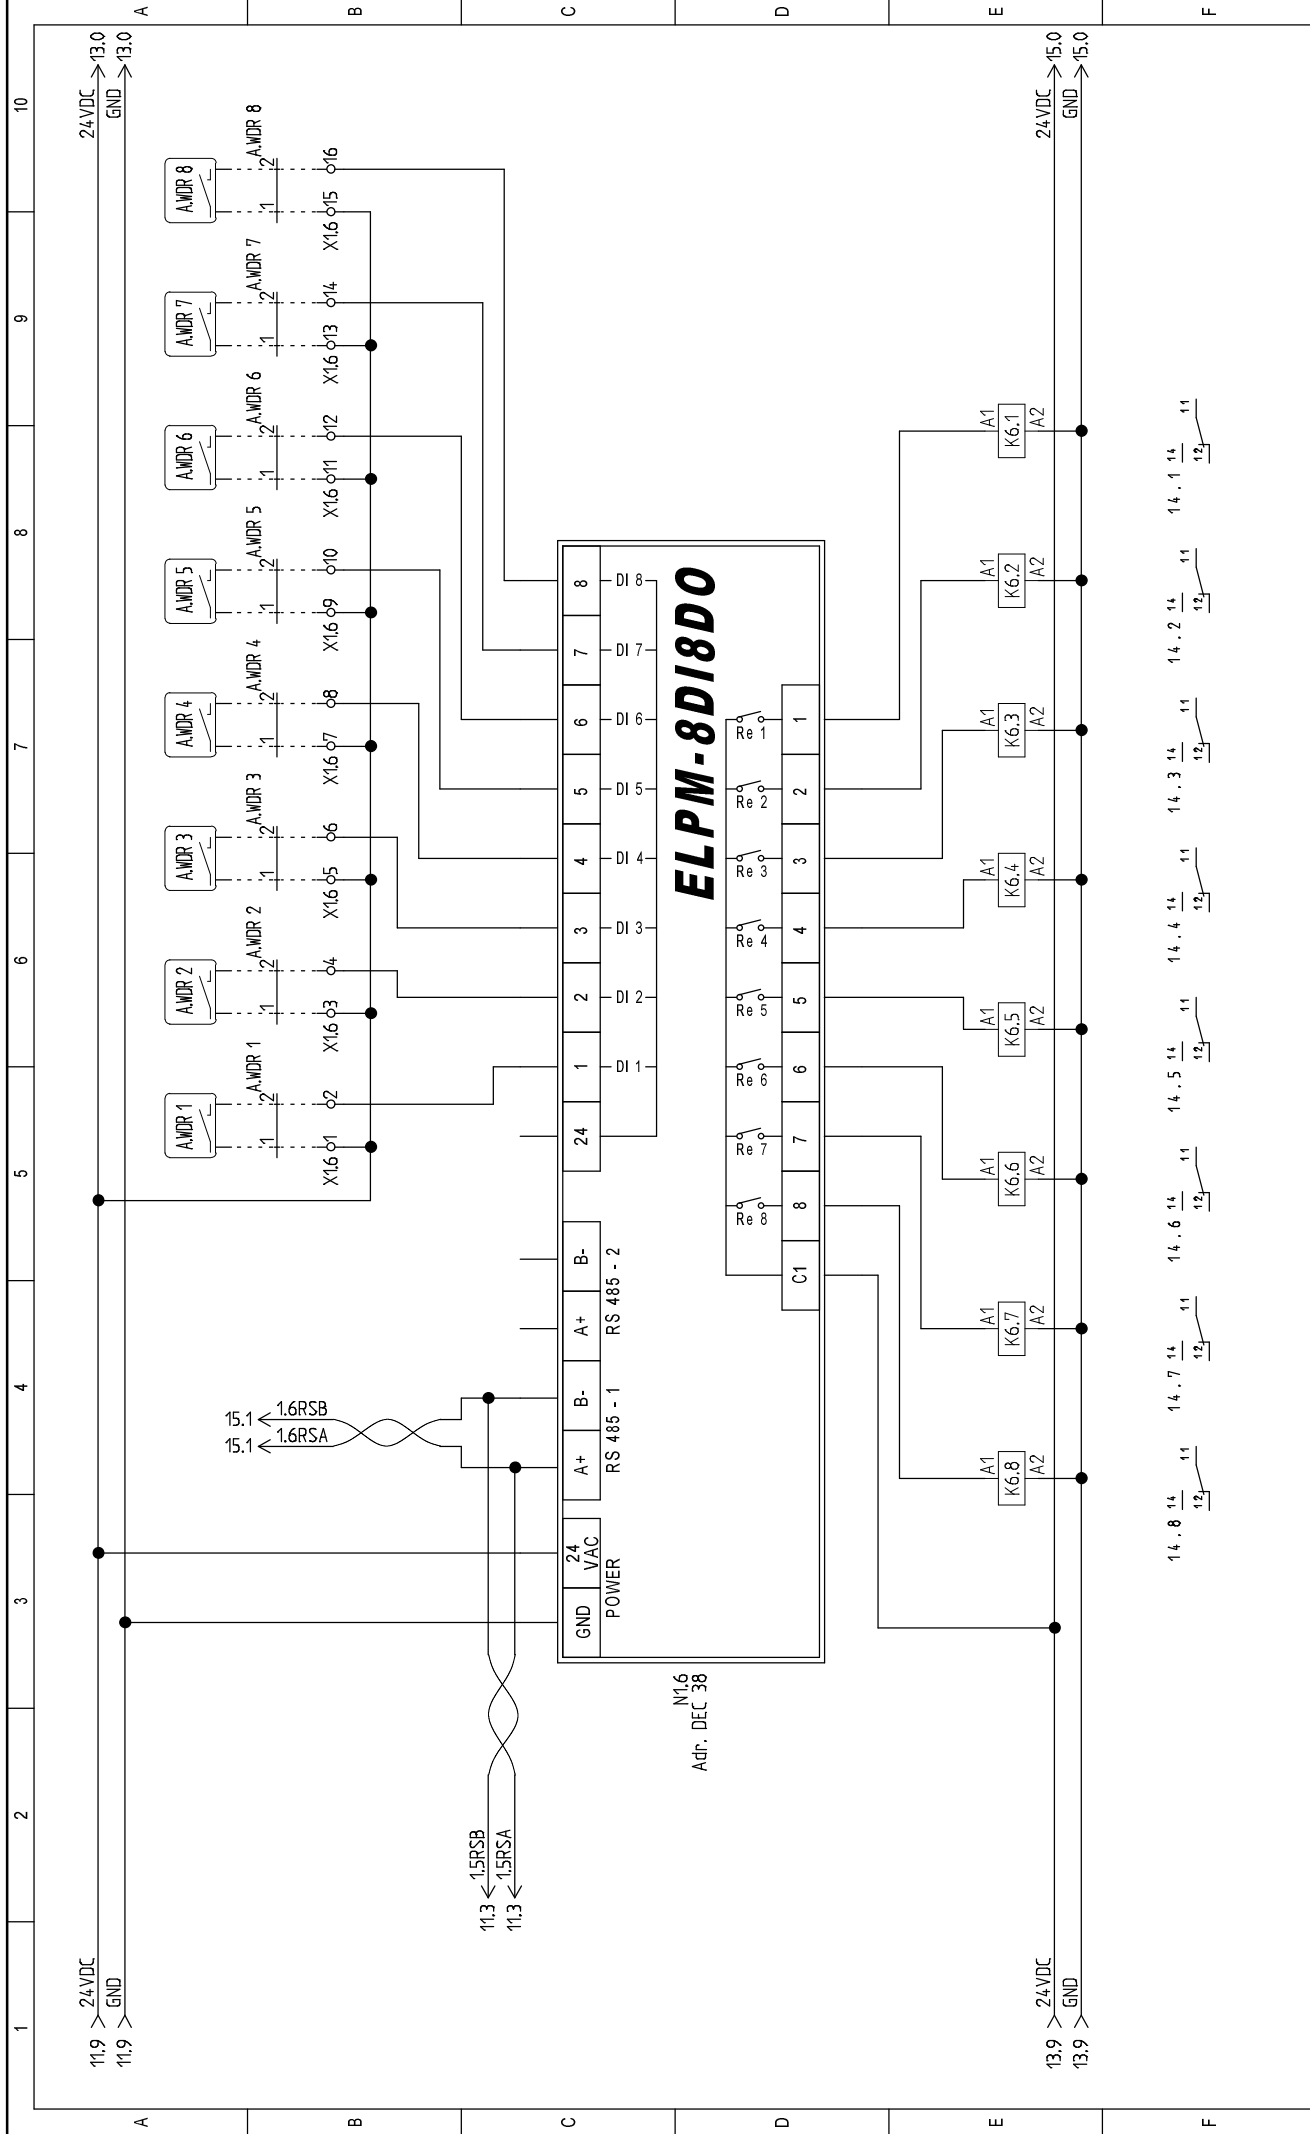
WENTYLATOR DACHOWY Z REGUL. 1 AWARIA
WENTYLATOR DACHOWY Z REGUL. 2 AWARIA
WENTYLATOR DACHOWY Z REGUL. 3 AWARIA
WENTYLATOR DACHOWY Z REGUL. 4 AWARIA
WENTYLATOR DACHOWY Z REGUL. 5 AWARIA
WENTYLATOR DACHOWY Z REGUL. 6 AWARIA
WENTYLATOR DACHOWY Z REGUL. 7 AWARIA
WENTYLATOR DACHOWY Z REGUL. 8 AWARIA




N1.6
Adr. DEC 38

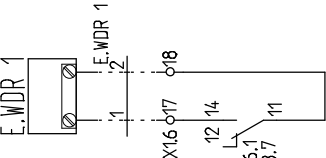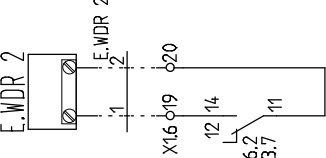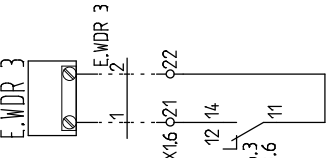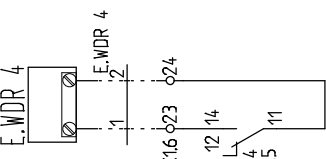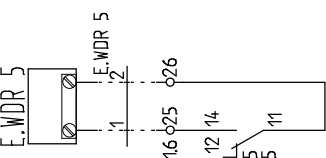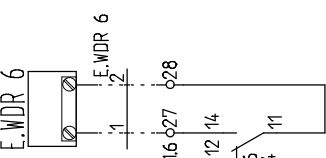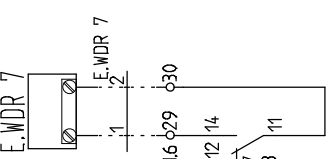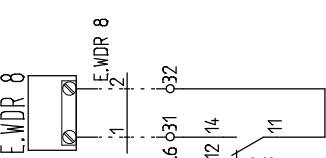10	9	8	7	6	5	4	3	2	1	A	B	C	D	E	F
										A	B	C	D	E	F
							WENTYLATOR DACHOWY Z REGUL. 1 ON/OFF					E.WDR 1			
							WENTYLATOR DACHOWY Z REGUL. 2 ON/OFF					E.WDR 2			
							WENTYLATOR DACHOWY Z REGUL. 3 ON/OFF					E.WDR 3			
							WENTYLATOR DACHOWY Z REGUL. 4 ON/OFF					E.WDR 4			
							WENTYLATOR DACHOWY Z REGUL. 4 ON/OFF					E.WDR 5			
							WENTYLATOR DACHOWY Z REGUL. 6 ON/OFF					E.WDR 6			
							WENTYLATOR DACHOWY Z REGUL. 7 ON/OFF					E.WDR 7			
							WENTYLATOR DACHOWY Z REGUL. 8 ON/OFF					E.WDR 8			

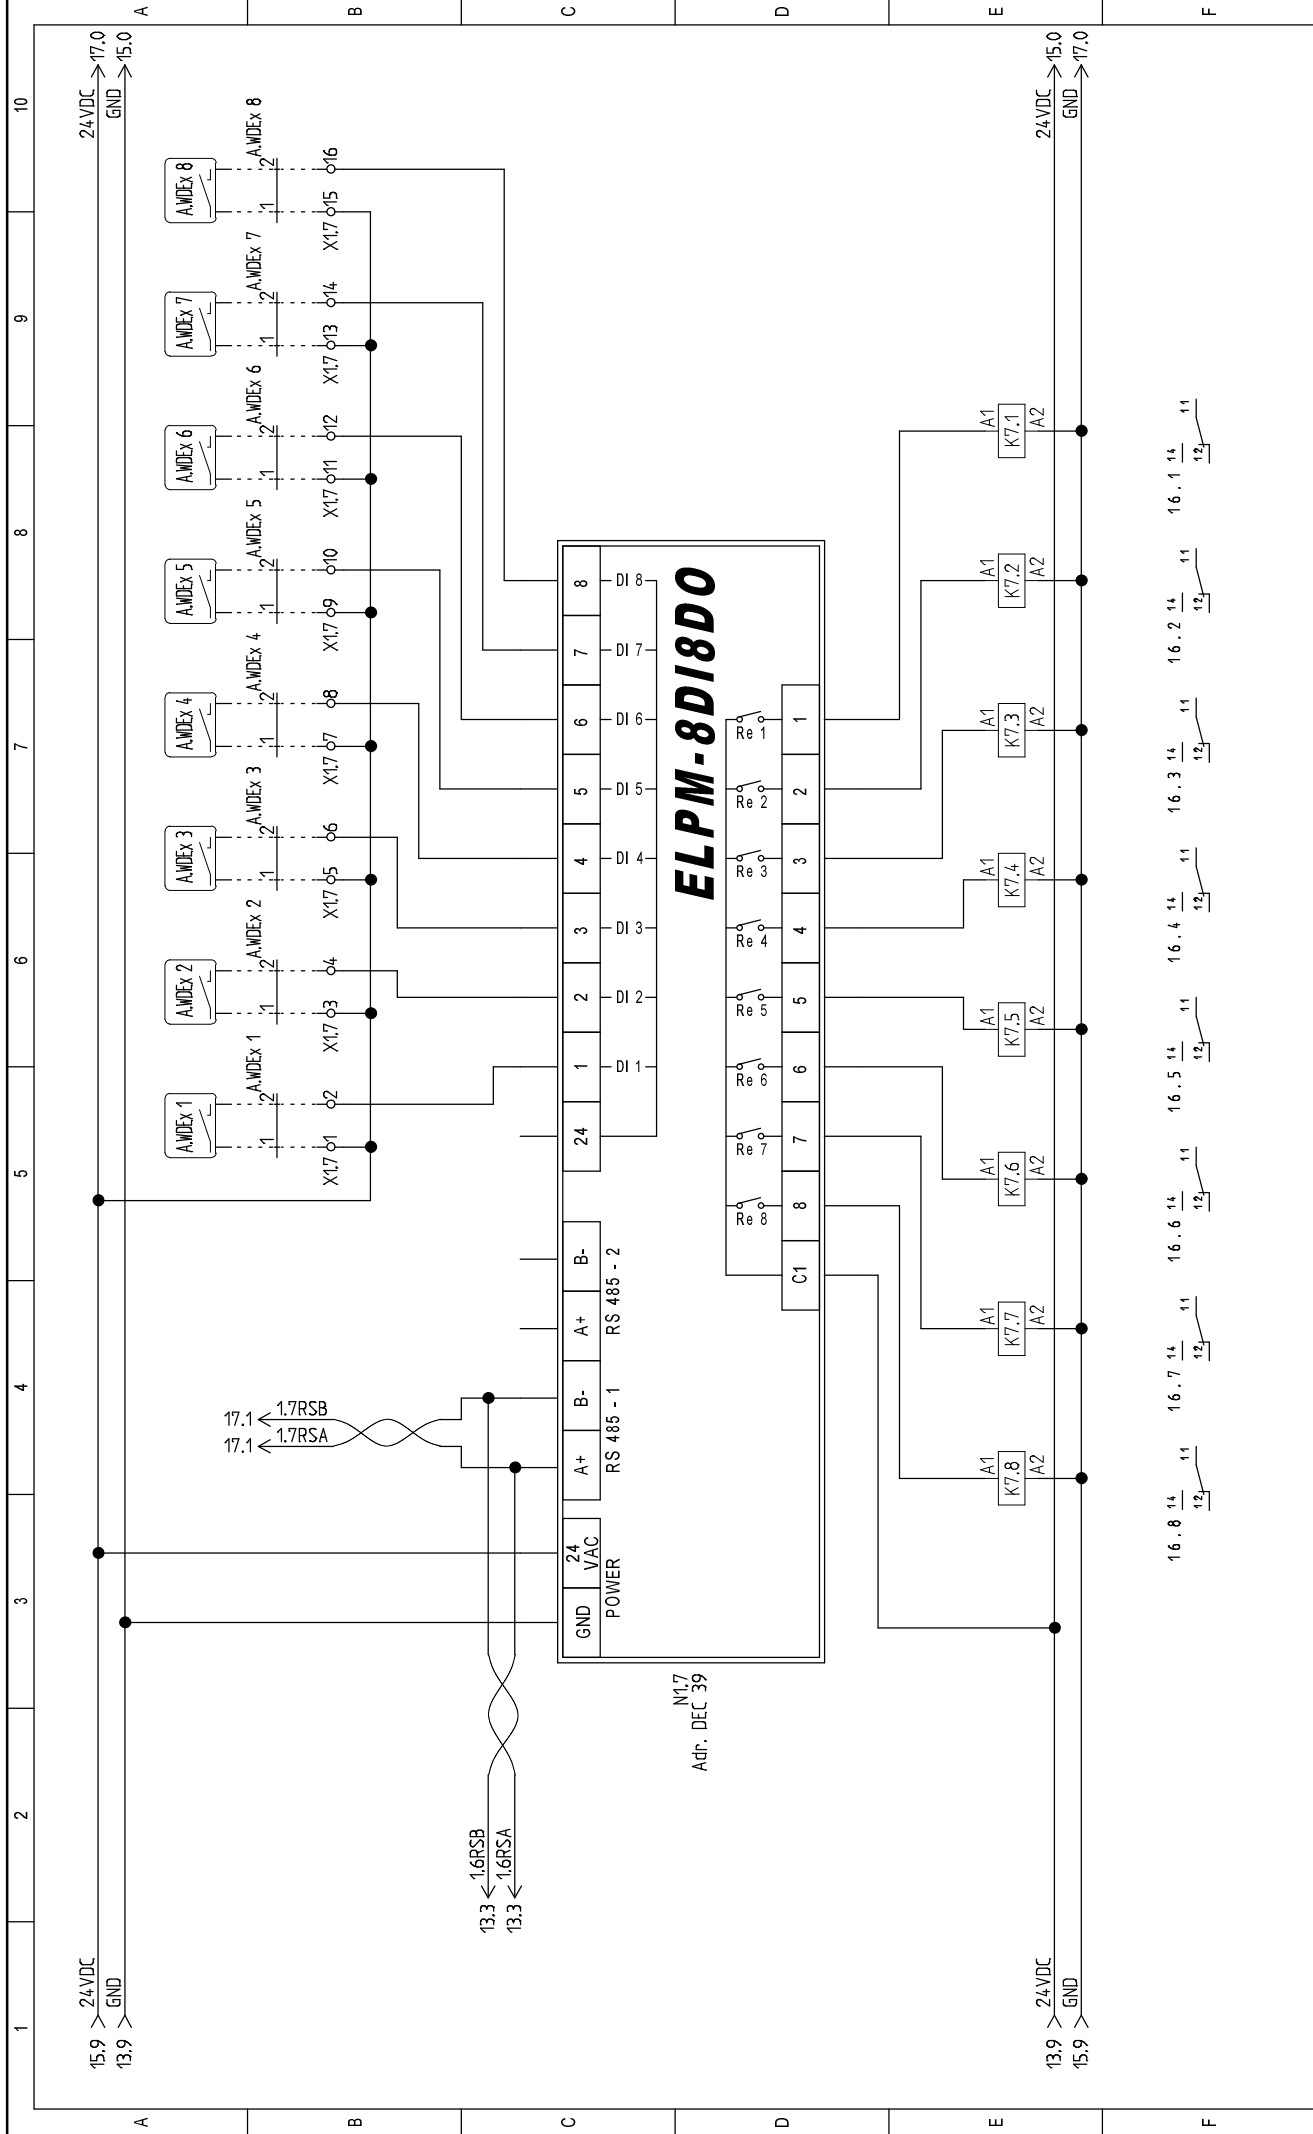

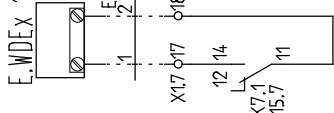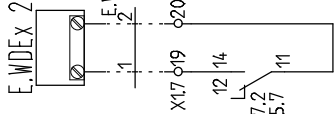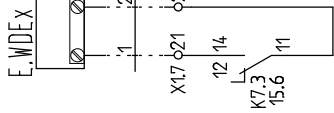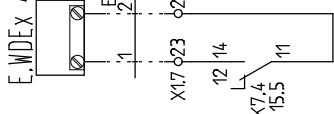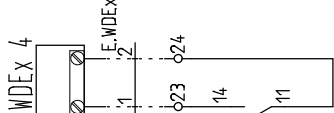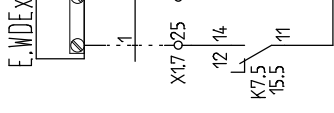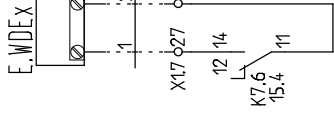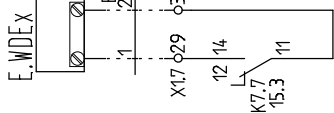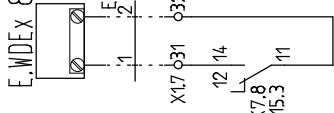10	9	8	7	6	5	4	3	2	1	A	B	C	D	E	F
A	B	C	D	E	F										
	WENTYLATOR DACHOWY Ex 1 ON/OFF	WENTYLATOR DACHOWY Ex 2 ON/OFF	WENTYLATOR DACHOWY Ex 3 ON/OFF	WENTYLATOR DACHOWY Ex 4 ON/OFF	WENTYLATOR DACHOWY Ex 4 ON/OFF	WENTYLATOR DACHOWY Ex 5 ON/OFF	WENTYLATOR DACHOWY Ex 6 ON/OFF	WENTYLATOR DACHOWY Ex 7 ON/OFF	WENTYLATOR DACHOWY Ex 8 ON/OFF						
															

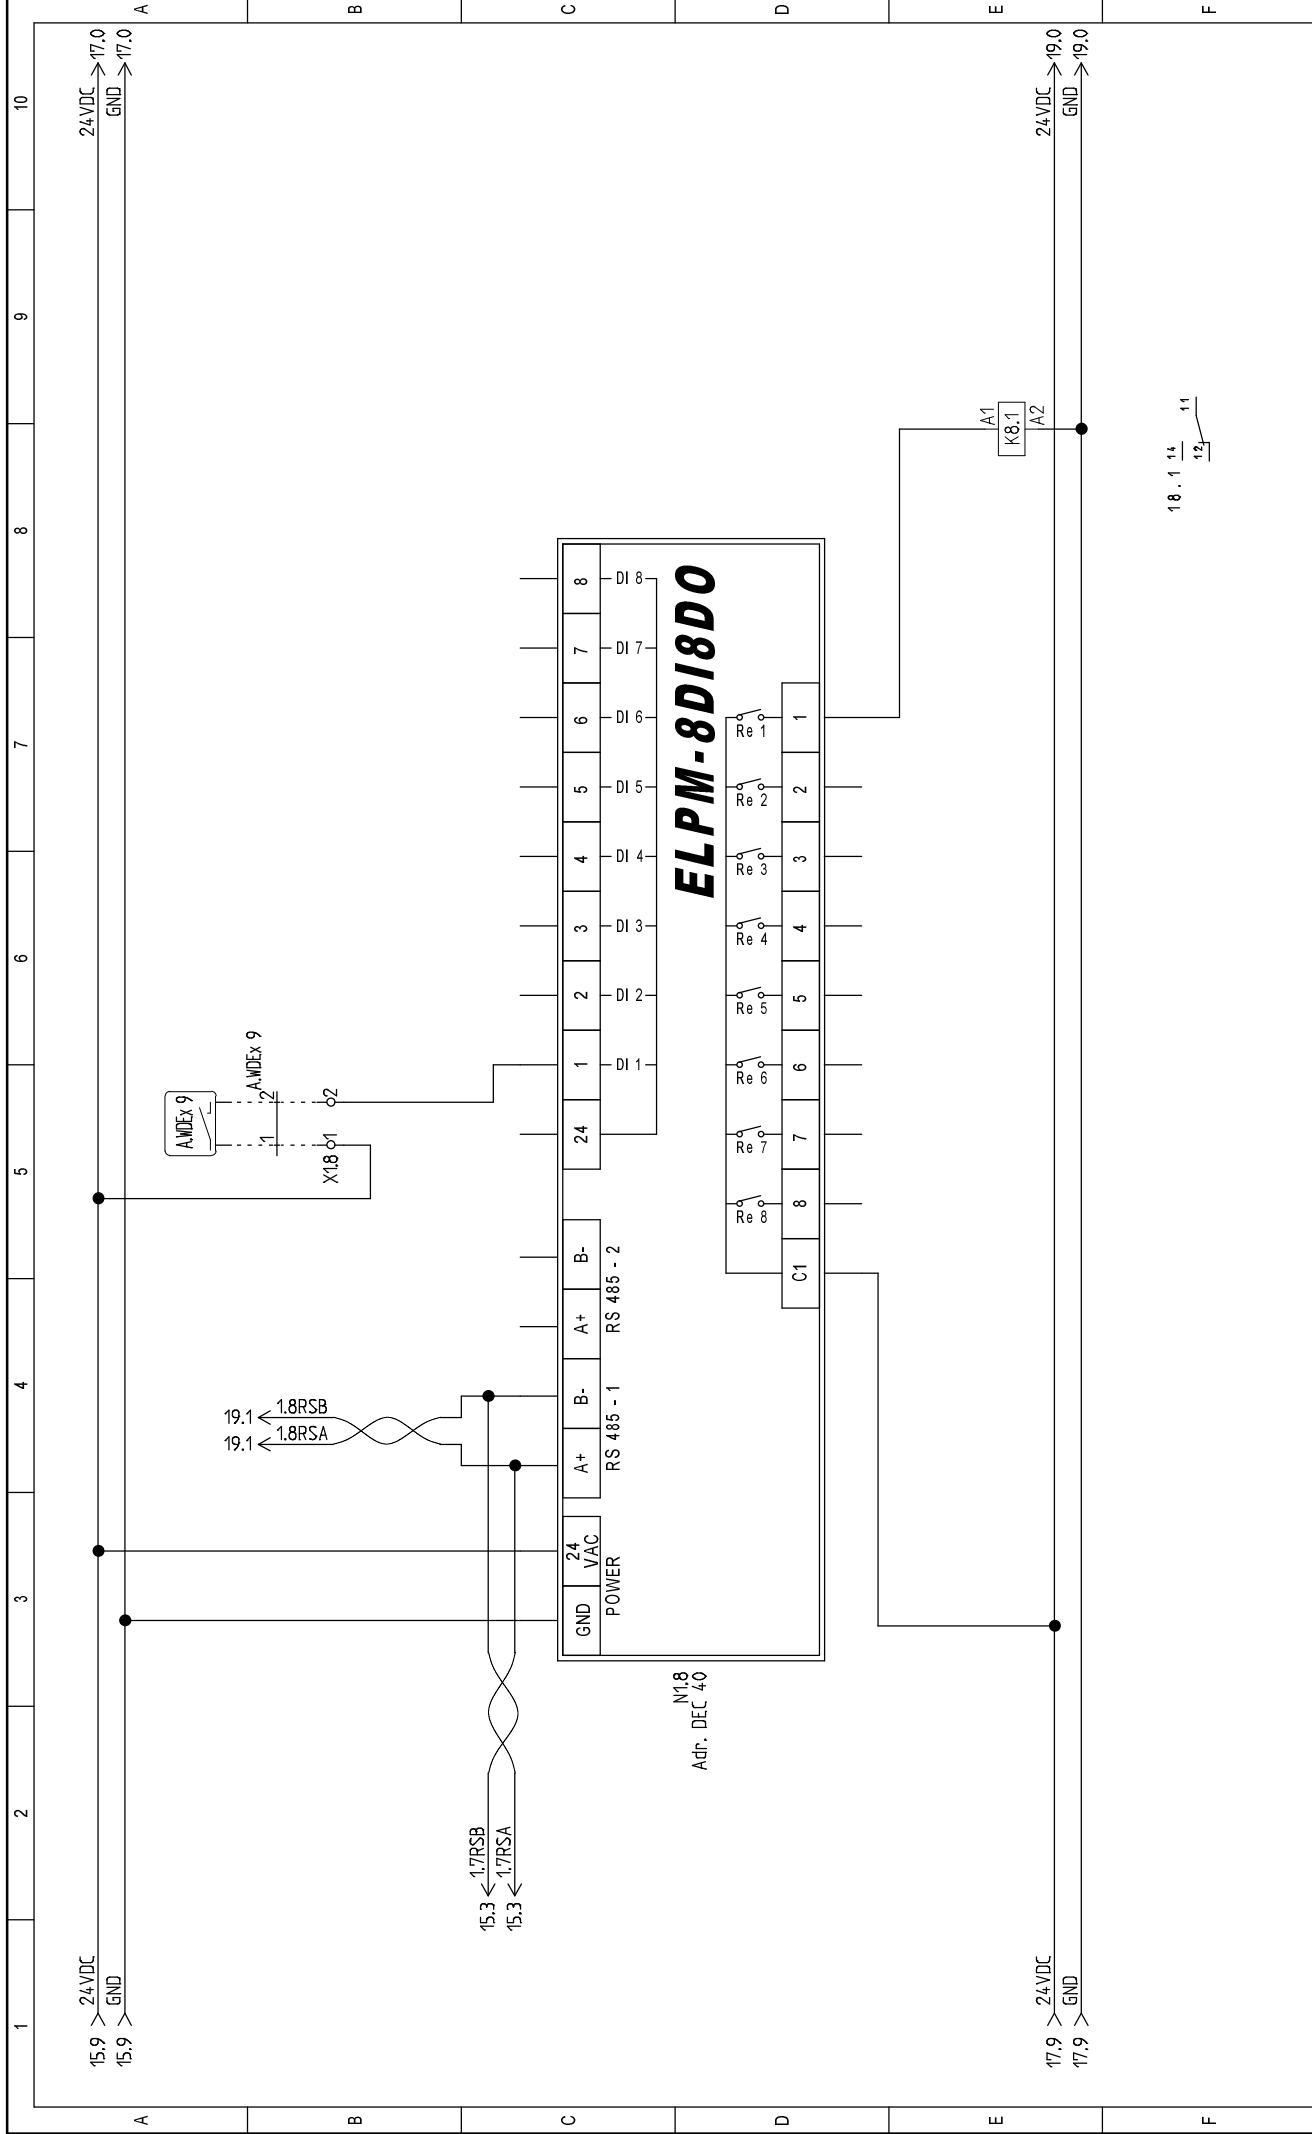

1	2	3	4	5	6	7	8	9	10
A									
B	WENTYLATOR DACHOWY Ex 9 ON/OFF								
C	<div>E.WDEX 9</div> <div><div><div><div><div></div><div></div></div><div><div></div><div></div></div></div><div><div><div></div><div></div></div><div><div></div><div></div></div></div><div><div><div></div><div></div></div><div><div></div><div></div></div></div><div><div><div></div><div></div></div><div><div></div><div></div></div></div></div><div><div><div></div><div></div></div><div><div></div><div></div></div></div><div><div><div></div><div></div></div><div><div></div><div></div></div></div><div><div><div></div><div></div></div><div><div></div><div></div></div></div></div> <div><div><div></div><div></div></div><div><div></div><div></div></div></div> <div><div><div></div><div></div></div><div><div></div><div></div></div></div> <div><div><div></div></div></div>								

WENT. DACH.
Z. REGUL. 1
WYSTEROWANIE

WENT. DACH.
Z. REGUL. 2
WYSTEROWANIE

WENT. DACH.
Z. REGUL. 3
WYSTEROWANIE

WENT. DACH.
Z. REGUL. 4
WYSTEROWANIE

